



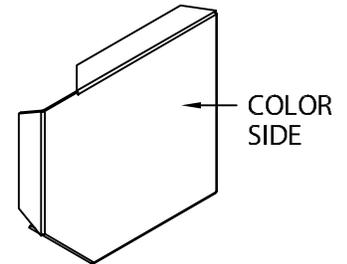

# VERSICO INDUSTRIAL GUTTER

IG-2 VERSION

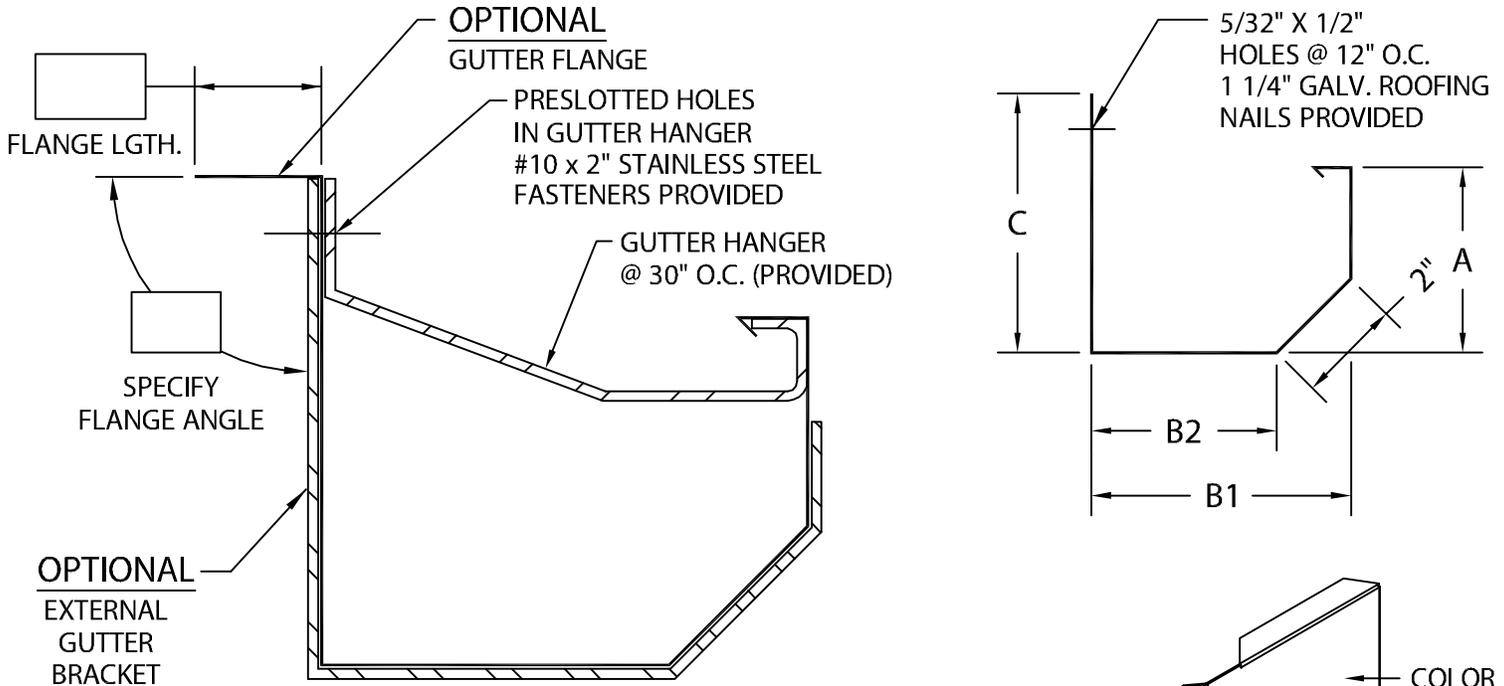

ENDCAP DETAIL  
(LEFT HAND SHOWN)

PRODUCT ID #	C	B1	B2	A	HANGER
<input type="checkbox"/> IG2-C6	6"	5"	3 9/16"	4 1/2"	1 1/4" X .100 Mill
<input type="checkbox"/> IG2-C7	7"	6"	4 9/16"	6"	1 1/4" X .100 Mill
<input type="checkbox"/> IG2-C8	8"	7"	5 9/16"	7"	2" X .100 Mill
<input type="checkbox"/> IG2-C9	9"	8"	6 9/16"	8"	2" X .100 Mill

**NOTES:**

- MAXIMUM DOWNSPOUT DIMENSION NOT TO EXCEED "B2" MINUS 9/16".
- 2" LAP JOINTS PROVIDED.
- 1/8" STAINLESS STEEL POP RIVETS PROVIDED.
- UNLESS OTHERWISE NOTED, FABRICATION OF MITERS ARE FURNISHED STANDARD UTILIZING A NON-PENETRATING QUICKLOCK JOINT, THEN FACTORY SEALED WATERTIGHT.
- WELDED ACCESSORIES REQUIRE A MINIMUM MATERIAL THICKNESS OF .050".

**MATERIAL:**

- \_\_\_ 24 GA. GALVANIZED STEEL
- \_\_\_ .040" ALUMIINUM COLOR: \_\_\_\_\_
- \_\_\_ .050" ALUMINUM FINISH: \_\_\_\_\_
- \_\_\_ .063" ALUMINUM
- \_\_\_ OTHER \_\_\_\_\_

**QUANTITIES:**

- \_\_\_ LINEAL FEET 12'-0" LENGTHS
  - \_\_\_ OUTSIDE MITERS @ 90°
  - \_\_\_ INSIDE MITERS @ 90°
  - \_\_\_ ENDCAPS: RIGHT \_\_\_ LEFT \_\_\_
  - \_\_\_ EXPANSION JOINTS
  - \_\_\_ STYLE "1" \_\_\_ STYLE "2" \_\_\_
- SPECIFY MITER TYPE:  
 WELDED  
 QUICKLOCK

FOR EXTERNAL GUTTER BRACKETS SEE PRINT APPROVAL #18012-2074  
 FOR NON-90 MITERS SEE PRINT APPROVAL #18012-23571

Fabrication will proceed only after receipt of signed print approval.

**Print Approval:**

Architect and/or contractor shall verify all dimensions, sizes and quantities. All products to be installed in strict accordance with Versico, Inc's. printed instructions.

Approved by: \_\_\_\_\_

Date: \_\_\_\_\_

PROJECT: \_\_\_\_\_

ARCHITECT: \_\_\_\_\_

ROOFING CONTRACTOR: \_\_\_\_\_

REPRESENTATIVE/DISTRIBUTOR: \_\_\_\_\_

Customer Service  
800-558-2162  
(Metal-Era)



DATE: 03/04/17  
 DRN BY: JJC  
 CKD BY: SAK

SHT.# \_\_\_ OF \_\_\_  
 DWG# 18012-2066

M