


REFERENCE DETAIL:

TECHNI-FLO RF

WITH VERTICAL "Z" BRACKETS

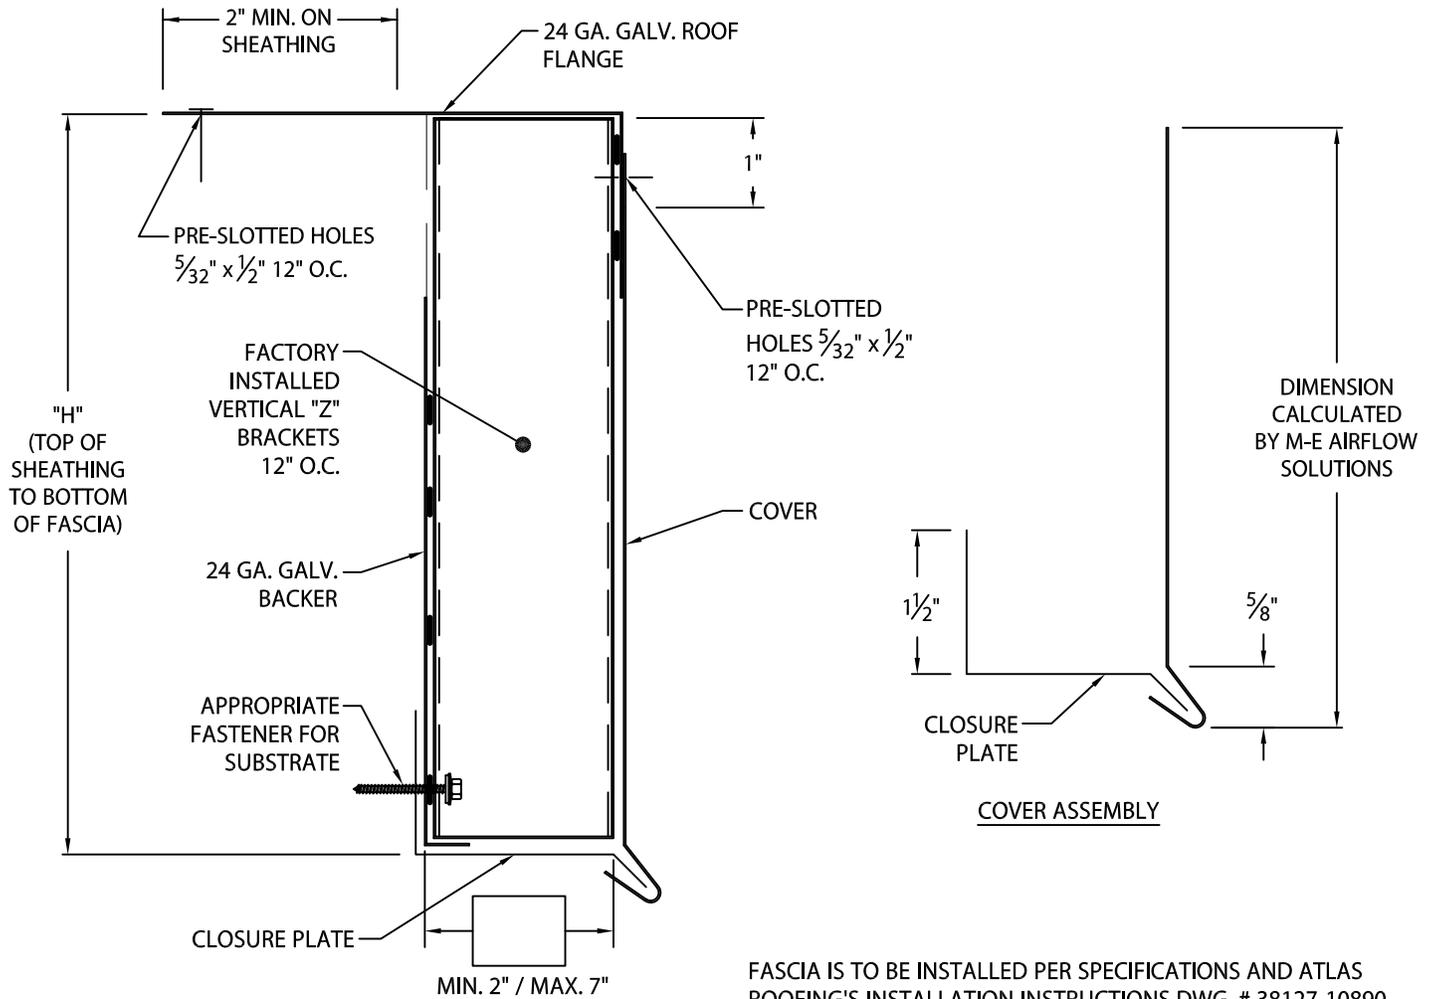

FASCIA IS TO BE INSTALLED PER SPECIFICATIONS AND ATLAS ROOFING'S INSTALLATION INSTRUCTIONS DWG. # 38127-10890

NOTE: ALL FASTENERS BY OTHERS (SEE INSTALLATION INSTRUCTIONS FOR RECOMMENDATIONS)
COVER SHIPPED LOOSE

COVER:

- 24 GA. GALVANIZED STEEL
- .040" ALUMINUM
- .063" ALUMINUM
- 22 GA. GALVANIZED STEEL
- .050" ALUMINUM
- OTHER _____

COLOR: _____ FINISH: _____

CLOSURE PLATE:

- 24 GA. GALVANIZED STEEL BONE WHITE
- 24 GA. GALVANIZED STEEL DARK BRONZE
- 24 GA. GALVANIZED STEEL SANDSTONE
- 24 GA. GALVANIZED STEEL SLATE GRAY
- 24 GA. GALVANIZED STEEL W/ OTHER COLOR: _____

QUANTITIES:

_____ LINEAL FEET (12'-0" LENGTHS)

_____ PEAK MITERS

SEE ADDITIONAL PRINT APPROVAL FOR RAKE CONDITION

"H" DIMENSION:

- 6" COVERAGE
- 8" COVERAGE
- 10" COVERAGE
- 12" COVERAGE
- 14" COVERAGE
- 16" COVERAGE
- OTHER: _____

Fabrication will proceed only after receipt of signed print approval.

Print Approval:

Architect and/or contractor shall verify all dimensions, sizes and quantities. All products to be installed in strict accordance with Atlas Roofing's printed instructions.

Approved by: _____

Date: _____

PROJECT:

ARCHITECT:

CONTRACTOR:

REPRESENTATIVE:



Phone: 855-542-0918
Fax: 800-770-3934
atlasroofing.com

DATE: 09/16/22

DRN BY: MLM

CKD BY: MM

SHT.# ___ OF ___

DWG# 38027-10889

