


SECUREDGE 200 DRIP EDGE

OBTUSE ANGLE VERSION WITH CONTINUOUS CLEAT

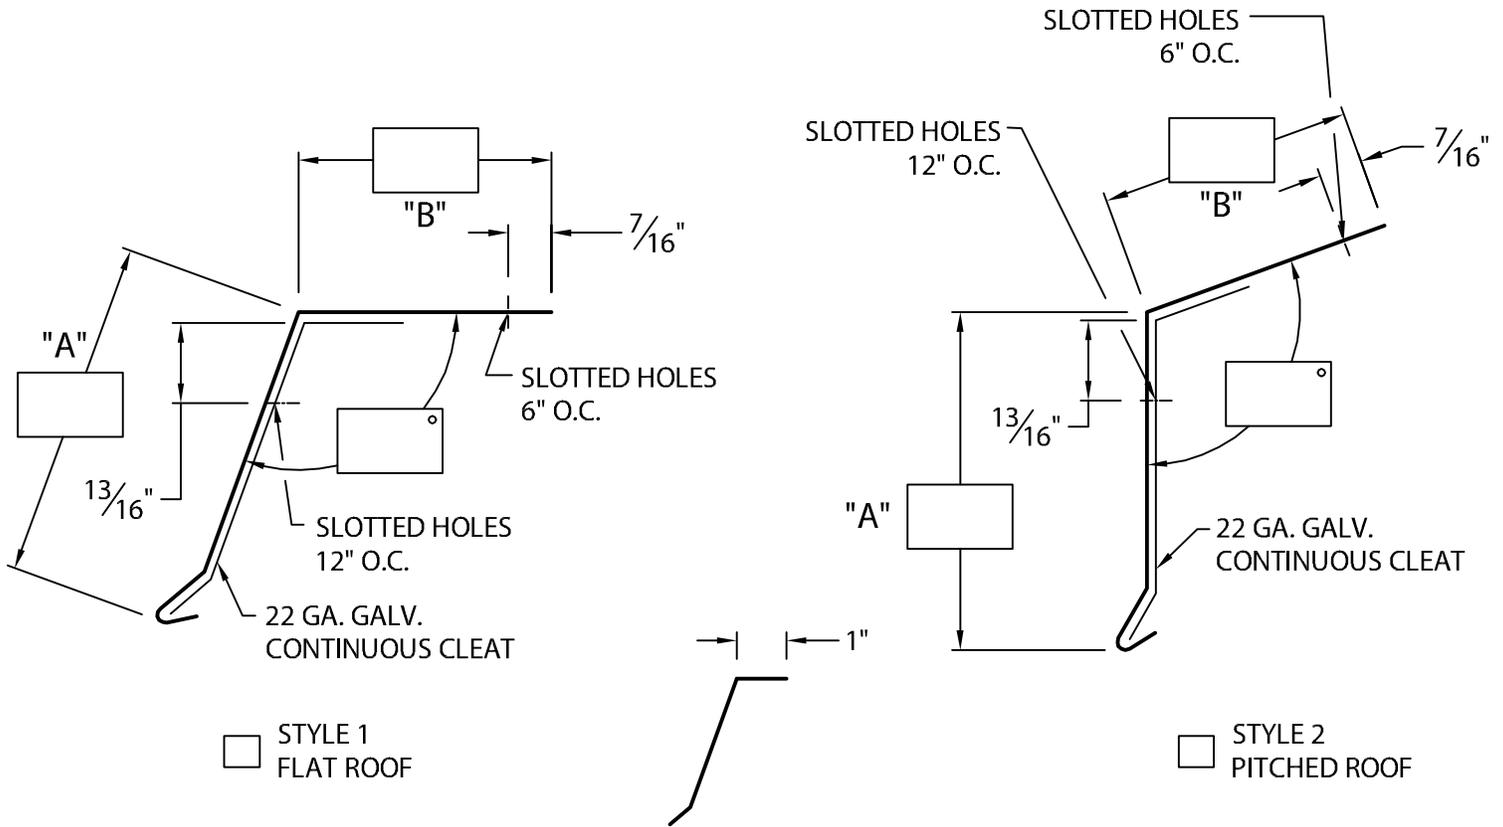

1 1/4" RING SHANK ROOFING
NAILS PROVIDED FOR ALL SLOTTED HOLES

CLEAT DETAIL (TYP.)

NOTES:

- Includes 6" (152 mm) wide concealed splice plates.
- Concealed splice plate must be field caulked to prevent water entry.
- Unless otherwise noted, fabrication of miters and accessories are furnished standard utilizing a non-penetrating quicklock joint, then factory sealed watertight.

Fabrication will proceed only after receipt of signed print approval.

Print Approval:

Architect and/or contractor shall verify all dimensions, sizes and quantities. All products to be installed in strict accordance with Carlisle's printed instructions.

Approved by: _____

Date: _____

-- Welded Miters and Accessories

Check one Required (surcharge) Not applicable

MATERIAL:

- ___ 24 Ga. (.65 mm) Galv.
- ___ .040" (1.01 mm) Alum. Color: _____
- ___ .050" (1.27 mm) Alum. Finish: _____
- ___ .063" (1.60 mm) Alum. Finish: _____
- ___ OTHER _____

QUANTITIES:

_____ Lineal Feet (12'-0" (3.65 m) Lengths)

_____ Outside Miters @ (_____)°

_____ Inside Miters @ (_____)°

PROJECT:

ARCHITECT:

ROOFING CONTRACTOR:

REPRESENTATIVE/DISTRIBUTOR:

Customer Service
866-458-3537
(Metal-Era)



DATE: 02/26/16

DRN BY: JJC

CKD BY: SAK

SHT.# ____ OF ____

DWG# 15010-16645

C